


Insulating glass unit  
 nominal 30.38–32.0 mm  
 Inner pane: laminated glass

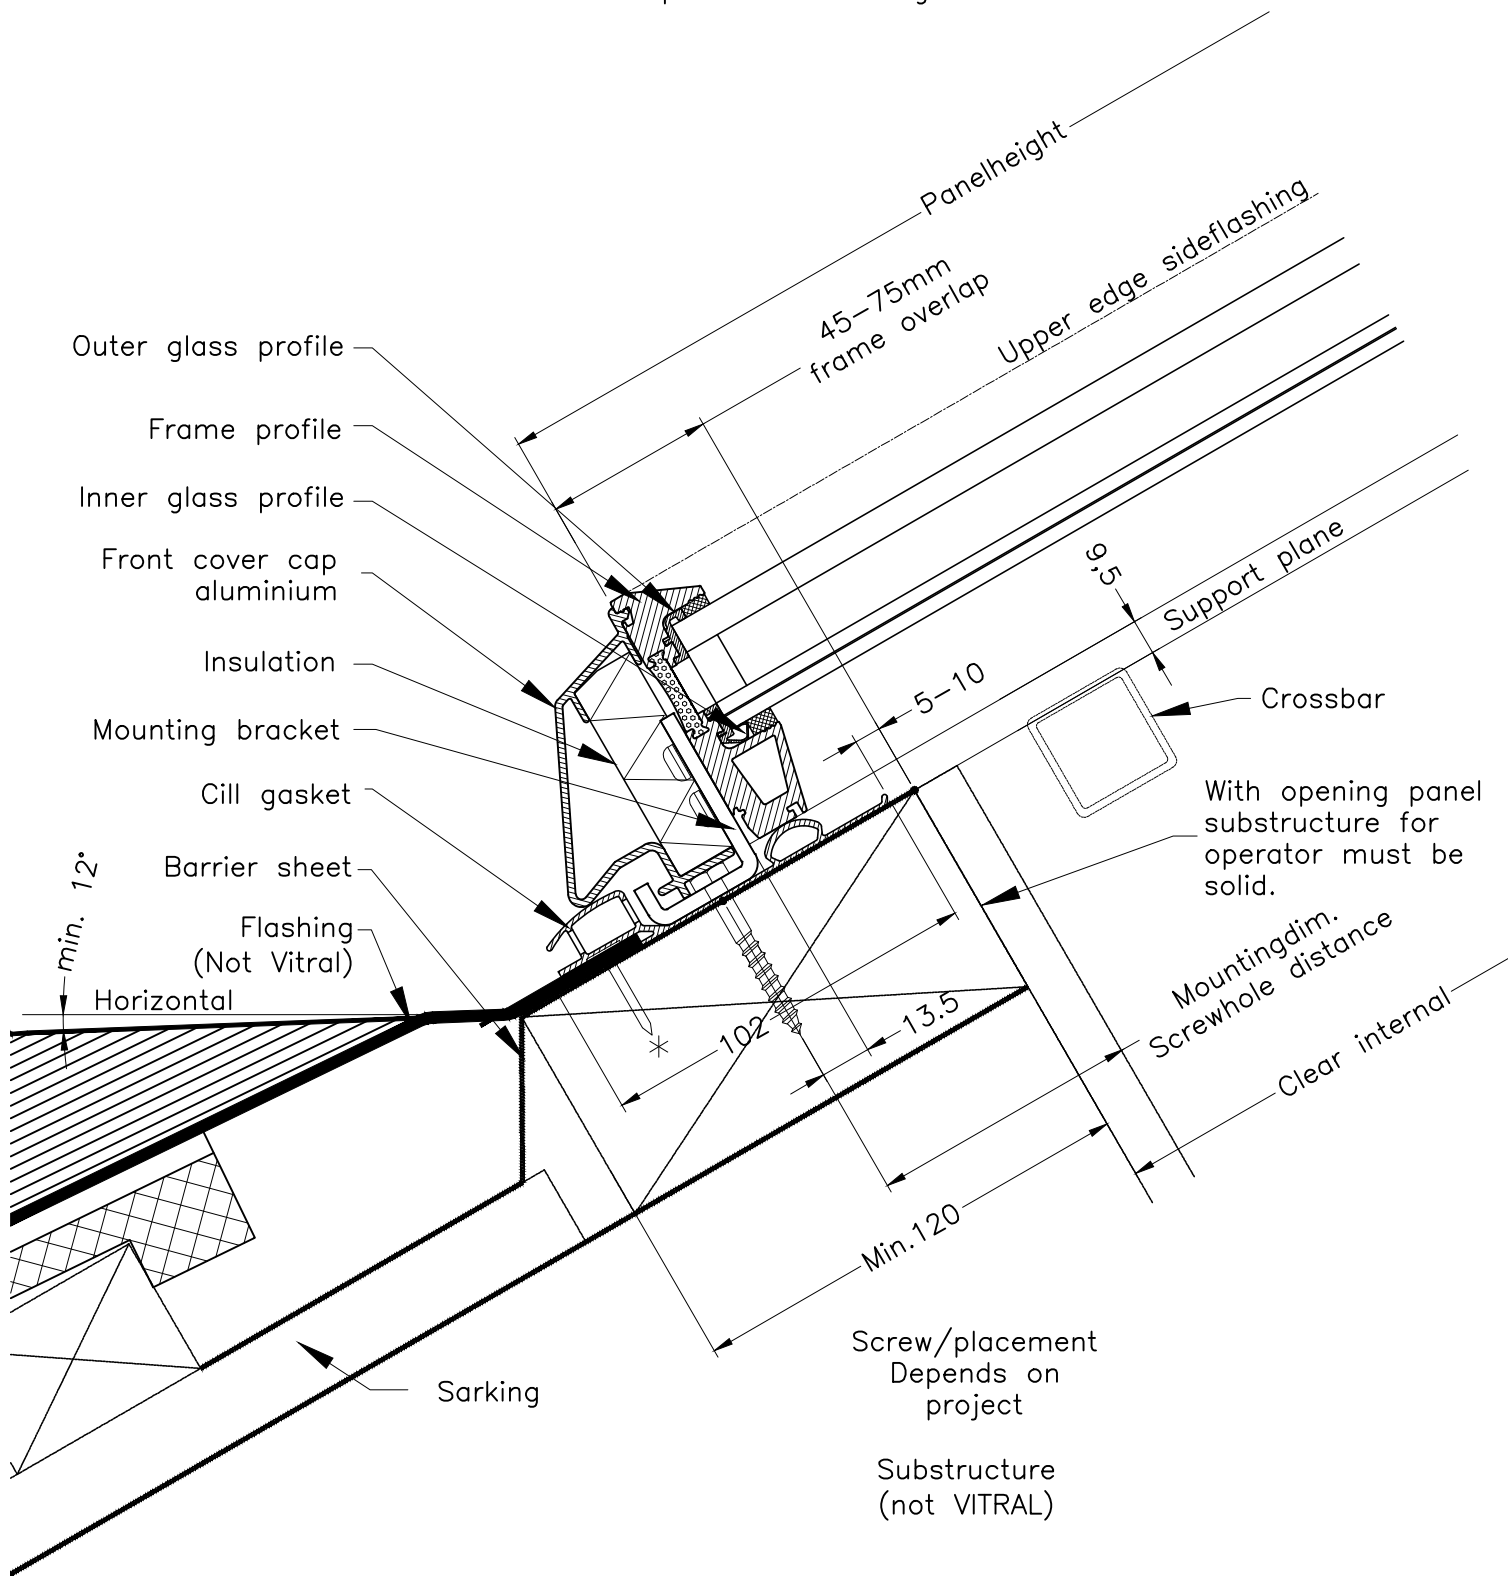

\* = screw (not VITRAL)

© VITRAL A/S

Måløv Byvej 229 DK-2760 Måløv  
 Telephone +4547180100 Telefax +4547180111

Sign.: PBJ Scale: 1:2 Date: 01.03.15

Cill, Tile